

PHASE I


WORSHIP AREA	3,062 S.F.
SCHOOL AREA	15,897 S.F.
GYM AREA	6,489 S.F.
TOTAL	25,448 S.F.

CANOPY 277 S.F.


PROTOTYPING

FIRST FLOOR - OPTION 2


SCALE: 1/8" = 1'-0"

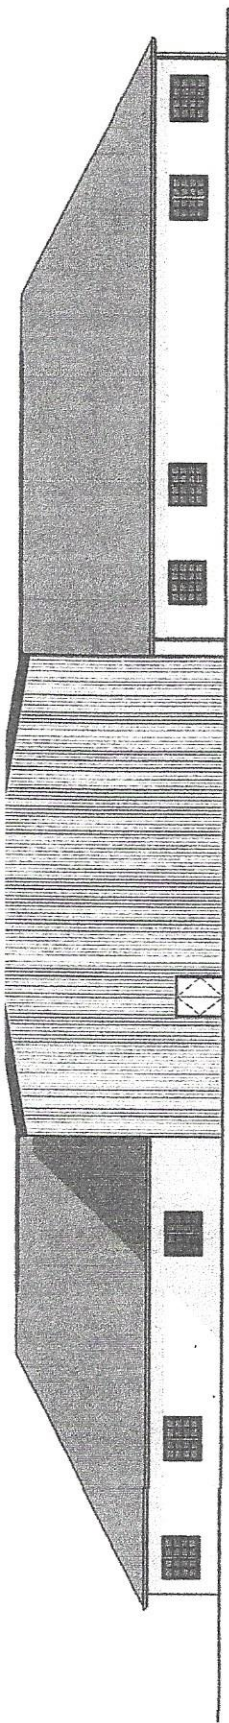

NORTH ELEVATION
SCALE: 3/32" = 1'-0"

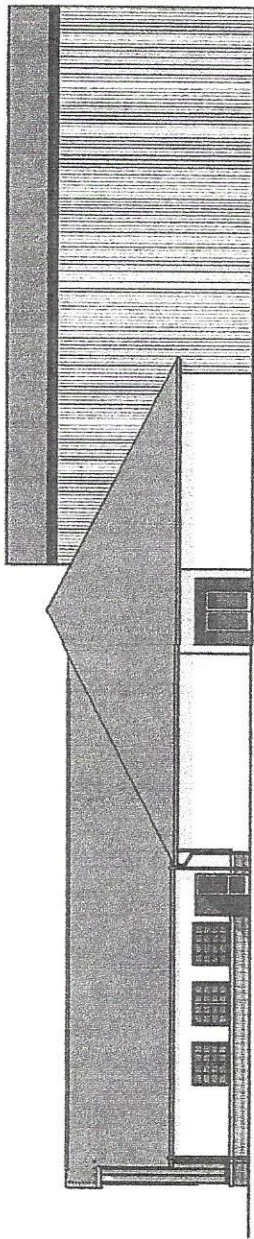

EAST ELEVATION
SCALE: 3/32" = 1'-0"

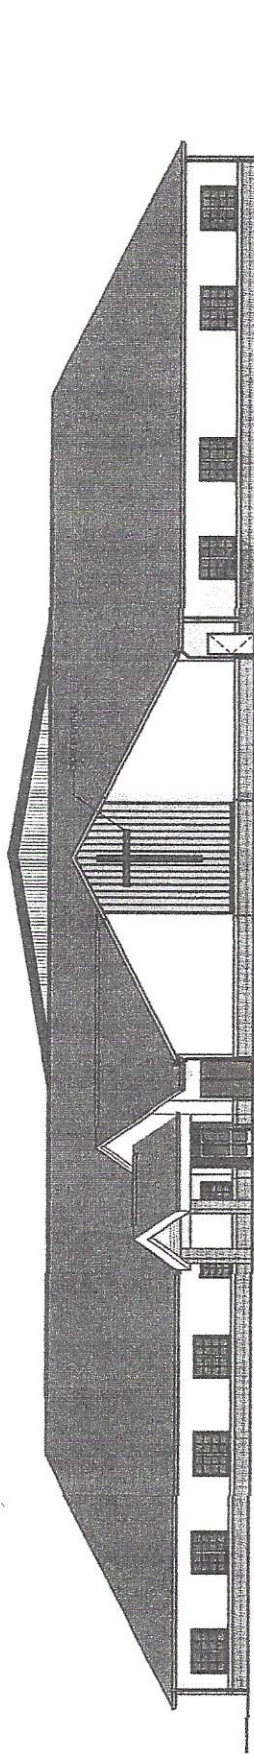

SOUTH ELEVATION
SCALE: 3/32" = 1'-0"

